


PRINTED: 4/28/2021 3:34:19 PM

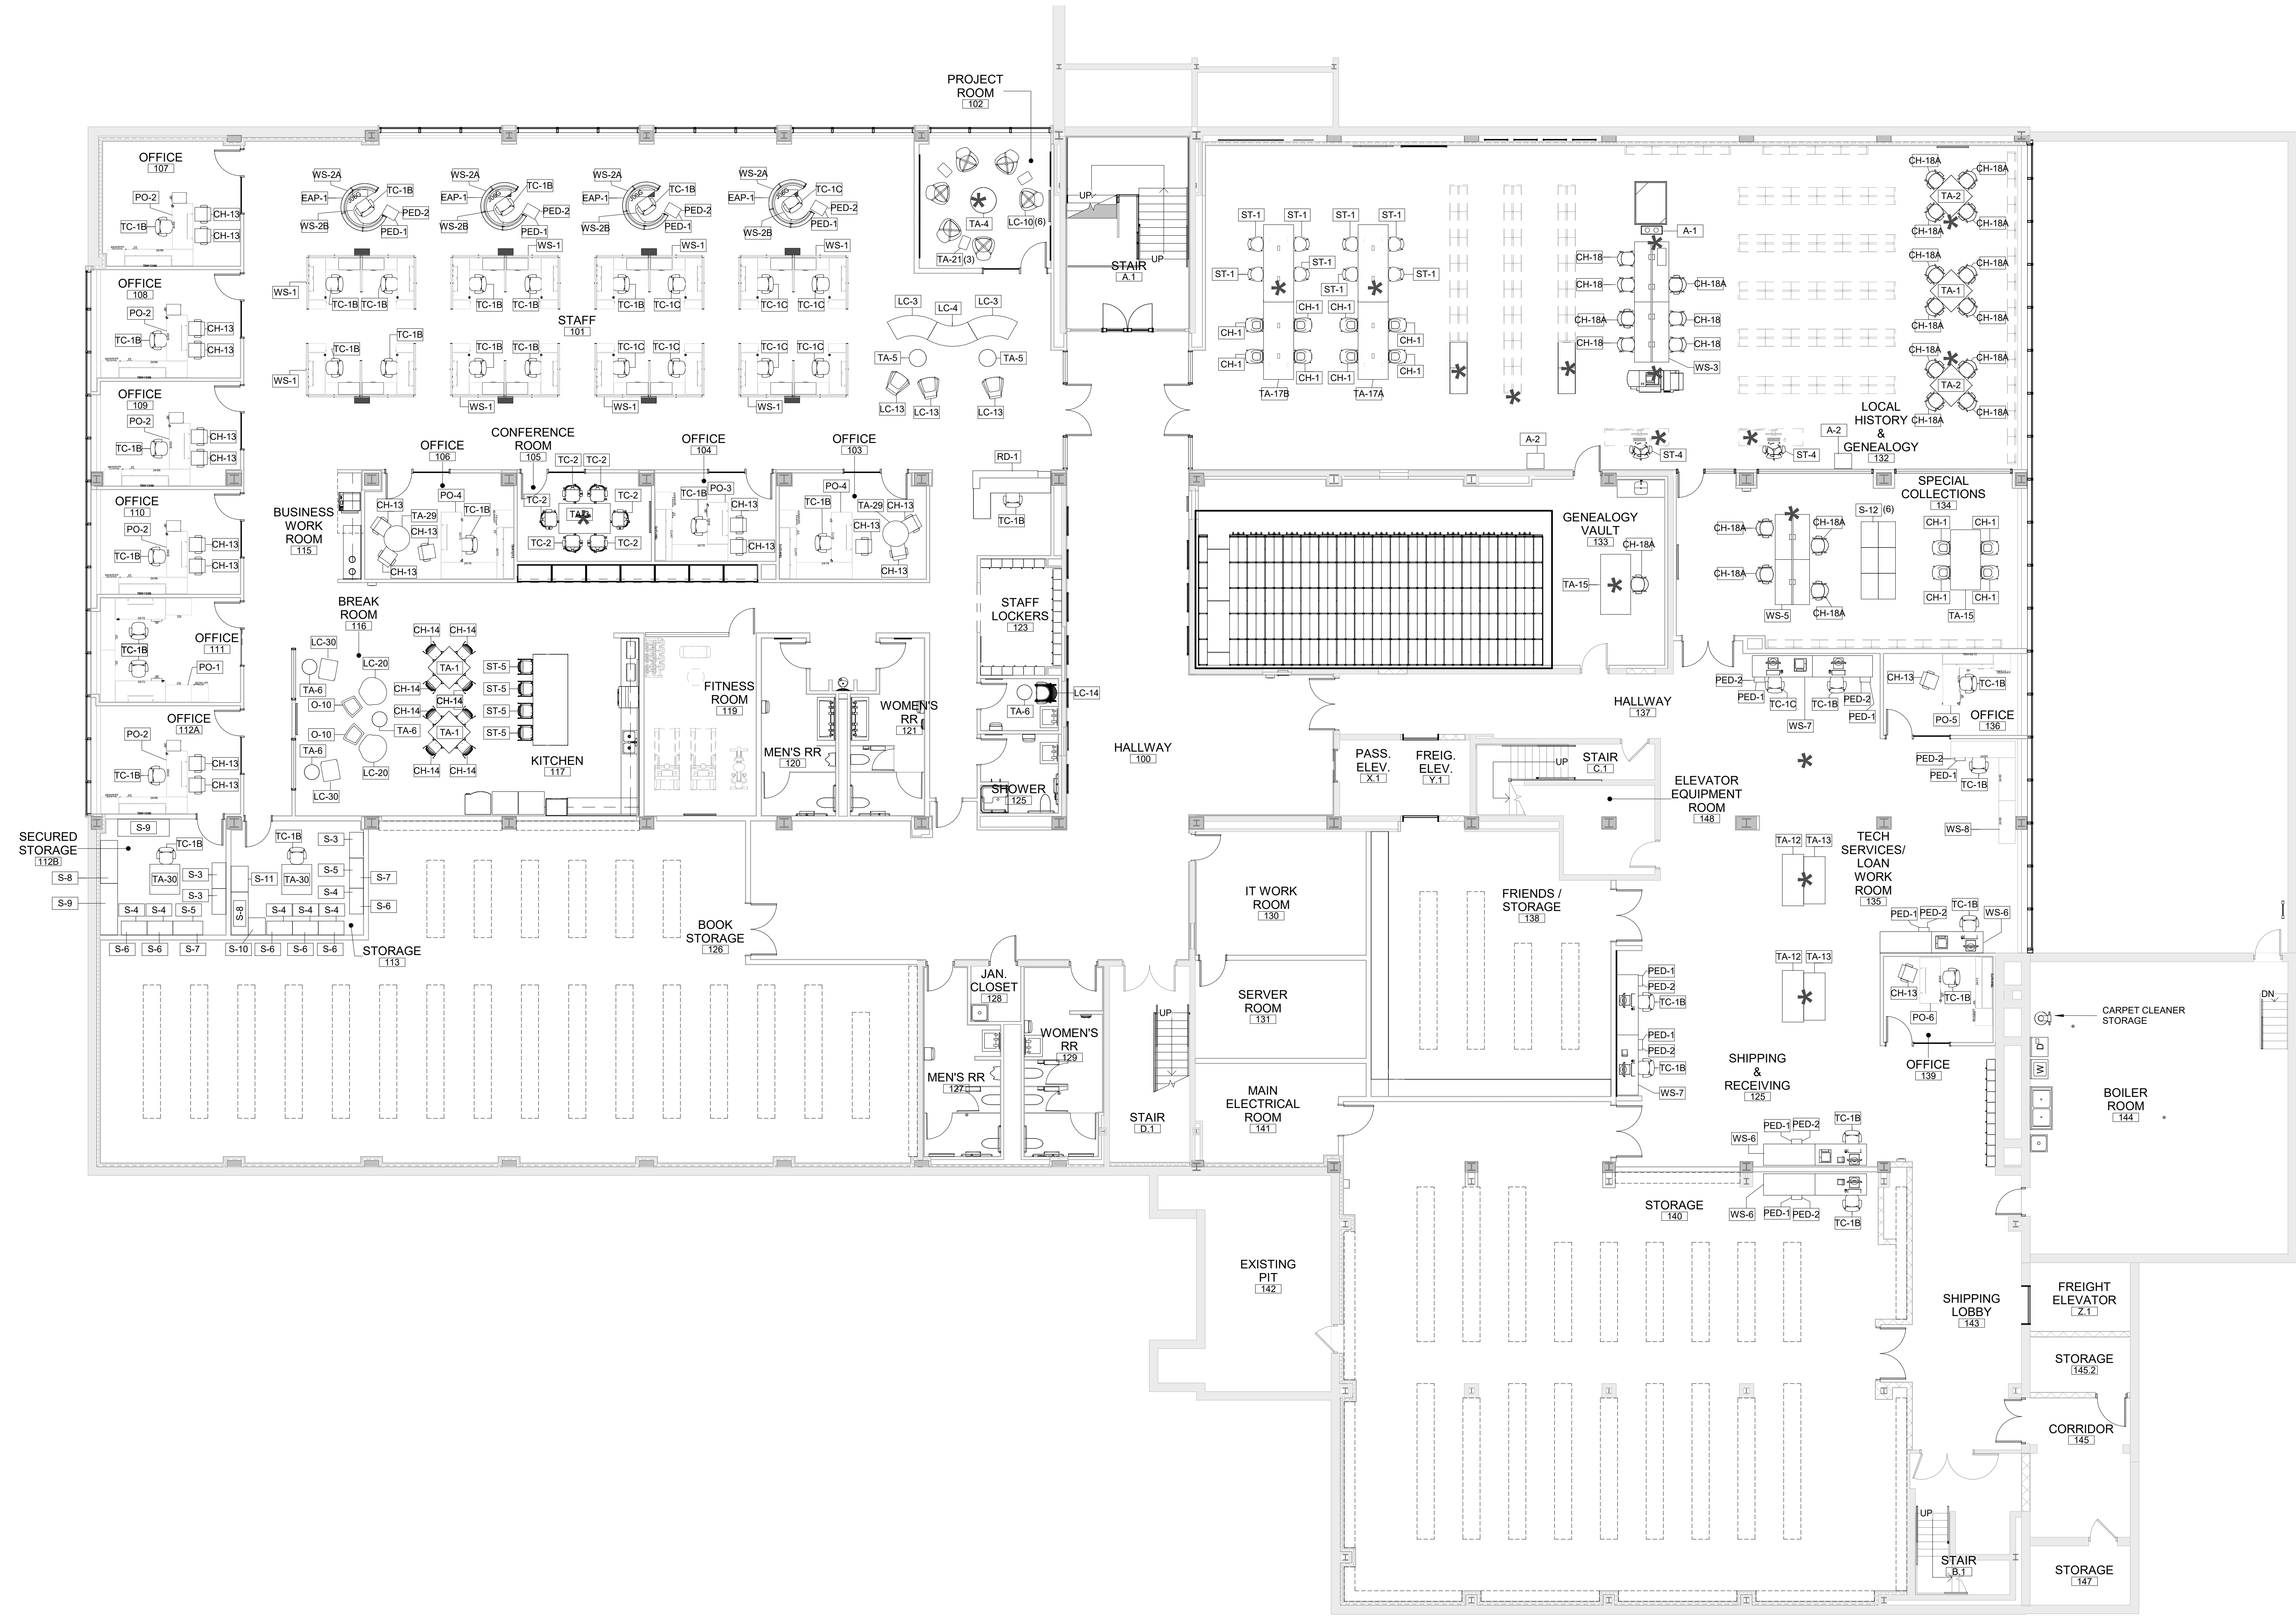

1 LOWER LEVEL - FURNITURE PLAN  
1/8" = 1'-0"


Revision \_\_\_\_\_ Date \_\_\_\_\_

OPN Project No.  
17215000

Sheet Name  
**LOWER LEVEL FURNITURE PLAN**  
Sheet Number

ID 110

PRINTED: 4/28/2021 3:34:23 PM

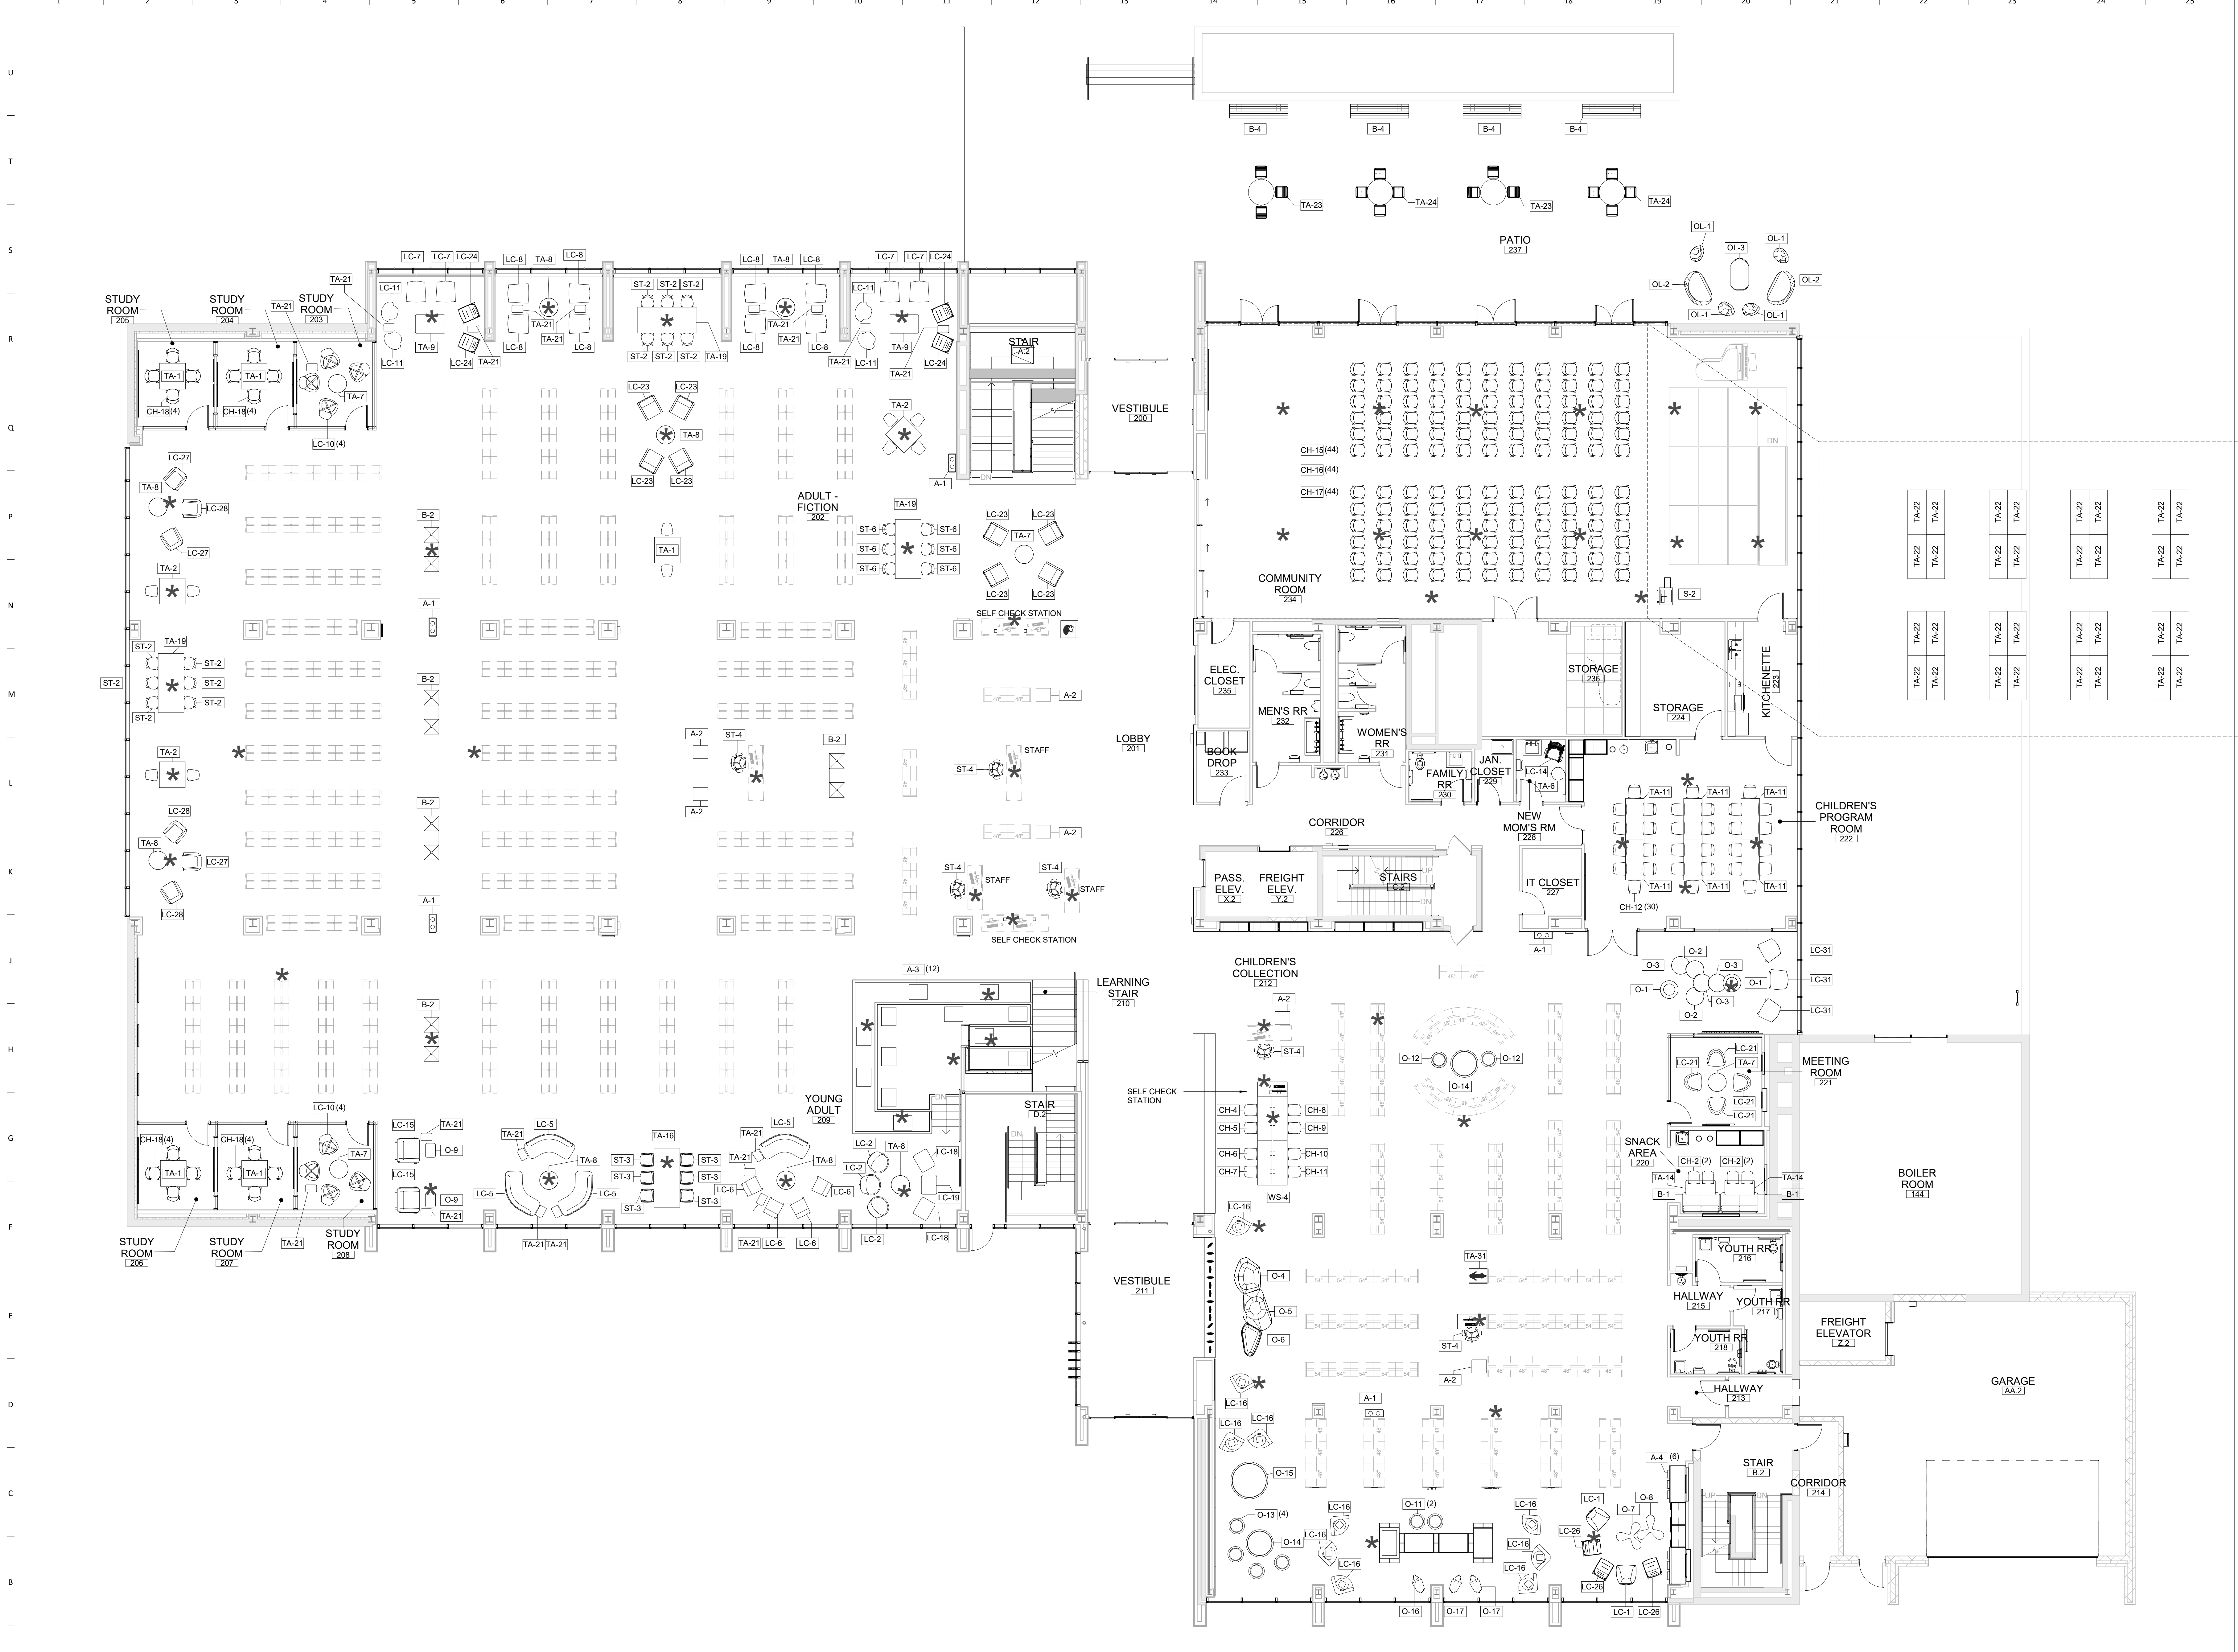


1 MAIN LEVEL - FURNITURE PLAN  
1/8" = 1'-0"

Revision \_\_\_\_\_ Date \_\_\_\_\_

OPN Project No.  
17215000

Sheet Name  
**MAIN LEVEL FURNITURE PLAN**  
Sheet Number

PRINTED: 4/28/2021 3:34:31 PM

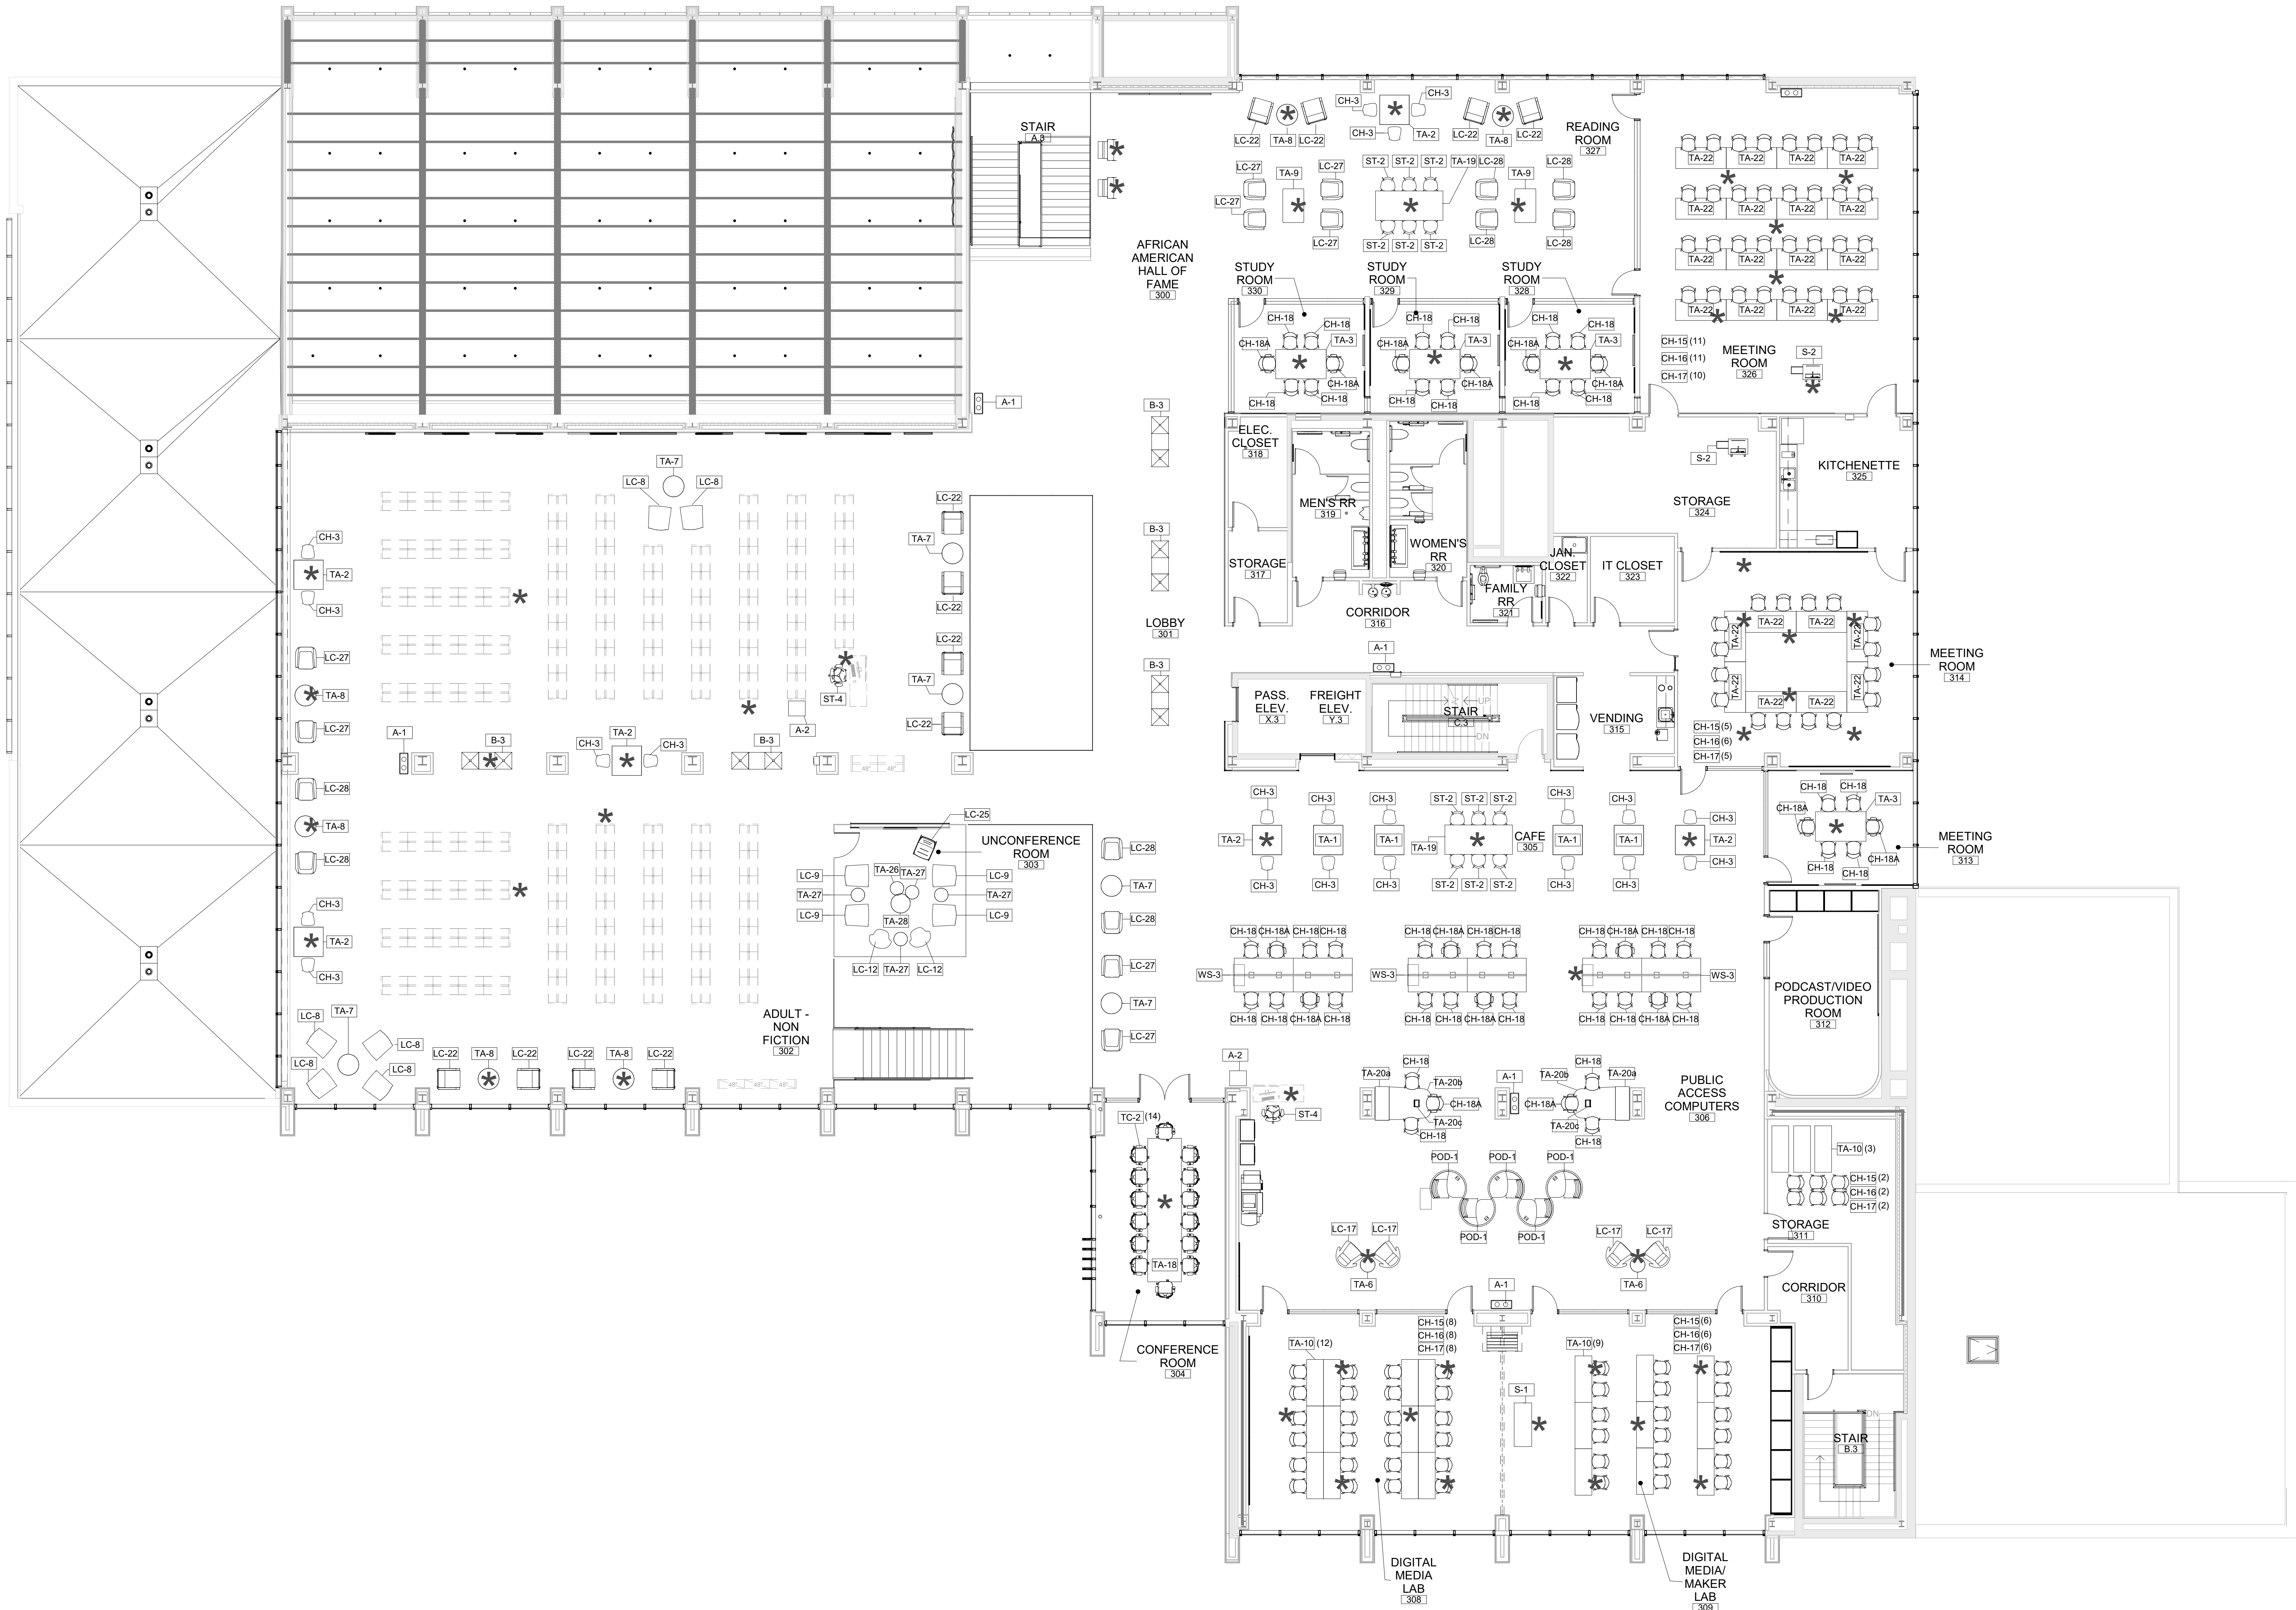

**1** UPPER LEVEL - FURNITURE PLAN